

SCALE: 1"=200'


R 16 E  
R 17 E  
FOUND BRASS CAP  
AT 1/4 CORNER

SURVEY OF PROPOSED SHALE PIT FOR  
**DUCHESNE COUNTY**

SECS 24 & 25, TOWNSHIP 8 SOUTH, RANGE 16 EAST  
SECS 19 & 30, TOWNSHIP 8 SOUTH, RANGE 17 EAST  
SALT LAKE BASE AND MERIDIAN


DESCRIPTION OF PARCEL

BEGINNING AT A POINT ON THE EAST LINE OF SECTION 24, TOWNSHIP 8 SOUTH, RANGE 16 EAST OF THE SALT LAKE BASE AND MERIDIAN, SAID POINT BEING NORTH 0°00'00" EAST 642.92 FEET FROM THE SOUTHEAST CORNER OF SAID SECTION;  
THENCE NORTH 90°00'00" EAST 70.79 FEET;  
THENCE SOUTH 2°34'56" EAST 853.08 FEET;  
THENCE NORTH 68°24'25" EAST 657.85 FEET;  
THENCE SOUTH 51°36'14" EAST 92.39 FEET;  
THENCE SOUTH 68°24'25" WEST 853.19 FEET;  
THENCE SOUTH 90°00'00" WEST 740.72 FEET;  
THENCE NORTH 0°00'00" EAST 981.47 FEET;  
THENCE NORTH 90°00'00" EAST 740.72 FEET TO THE POINT OF BEGINNING, CONTAINING 20.00 ACRES.

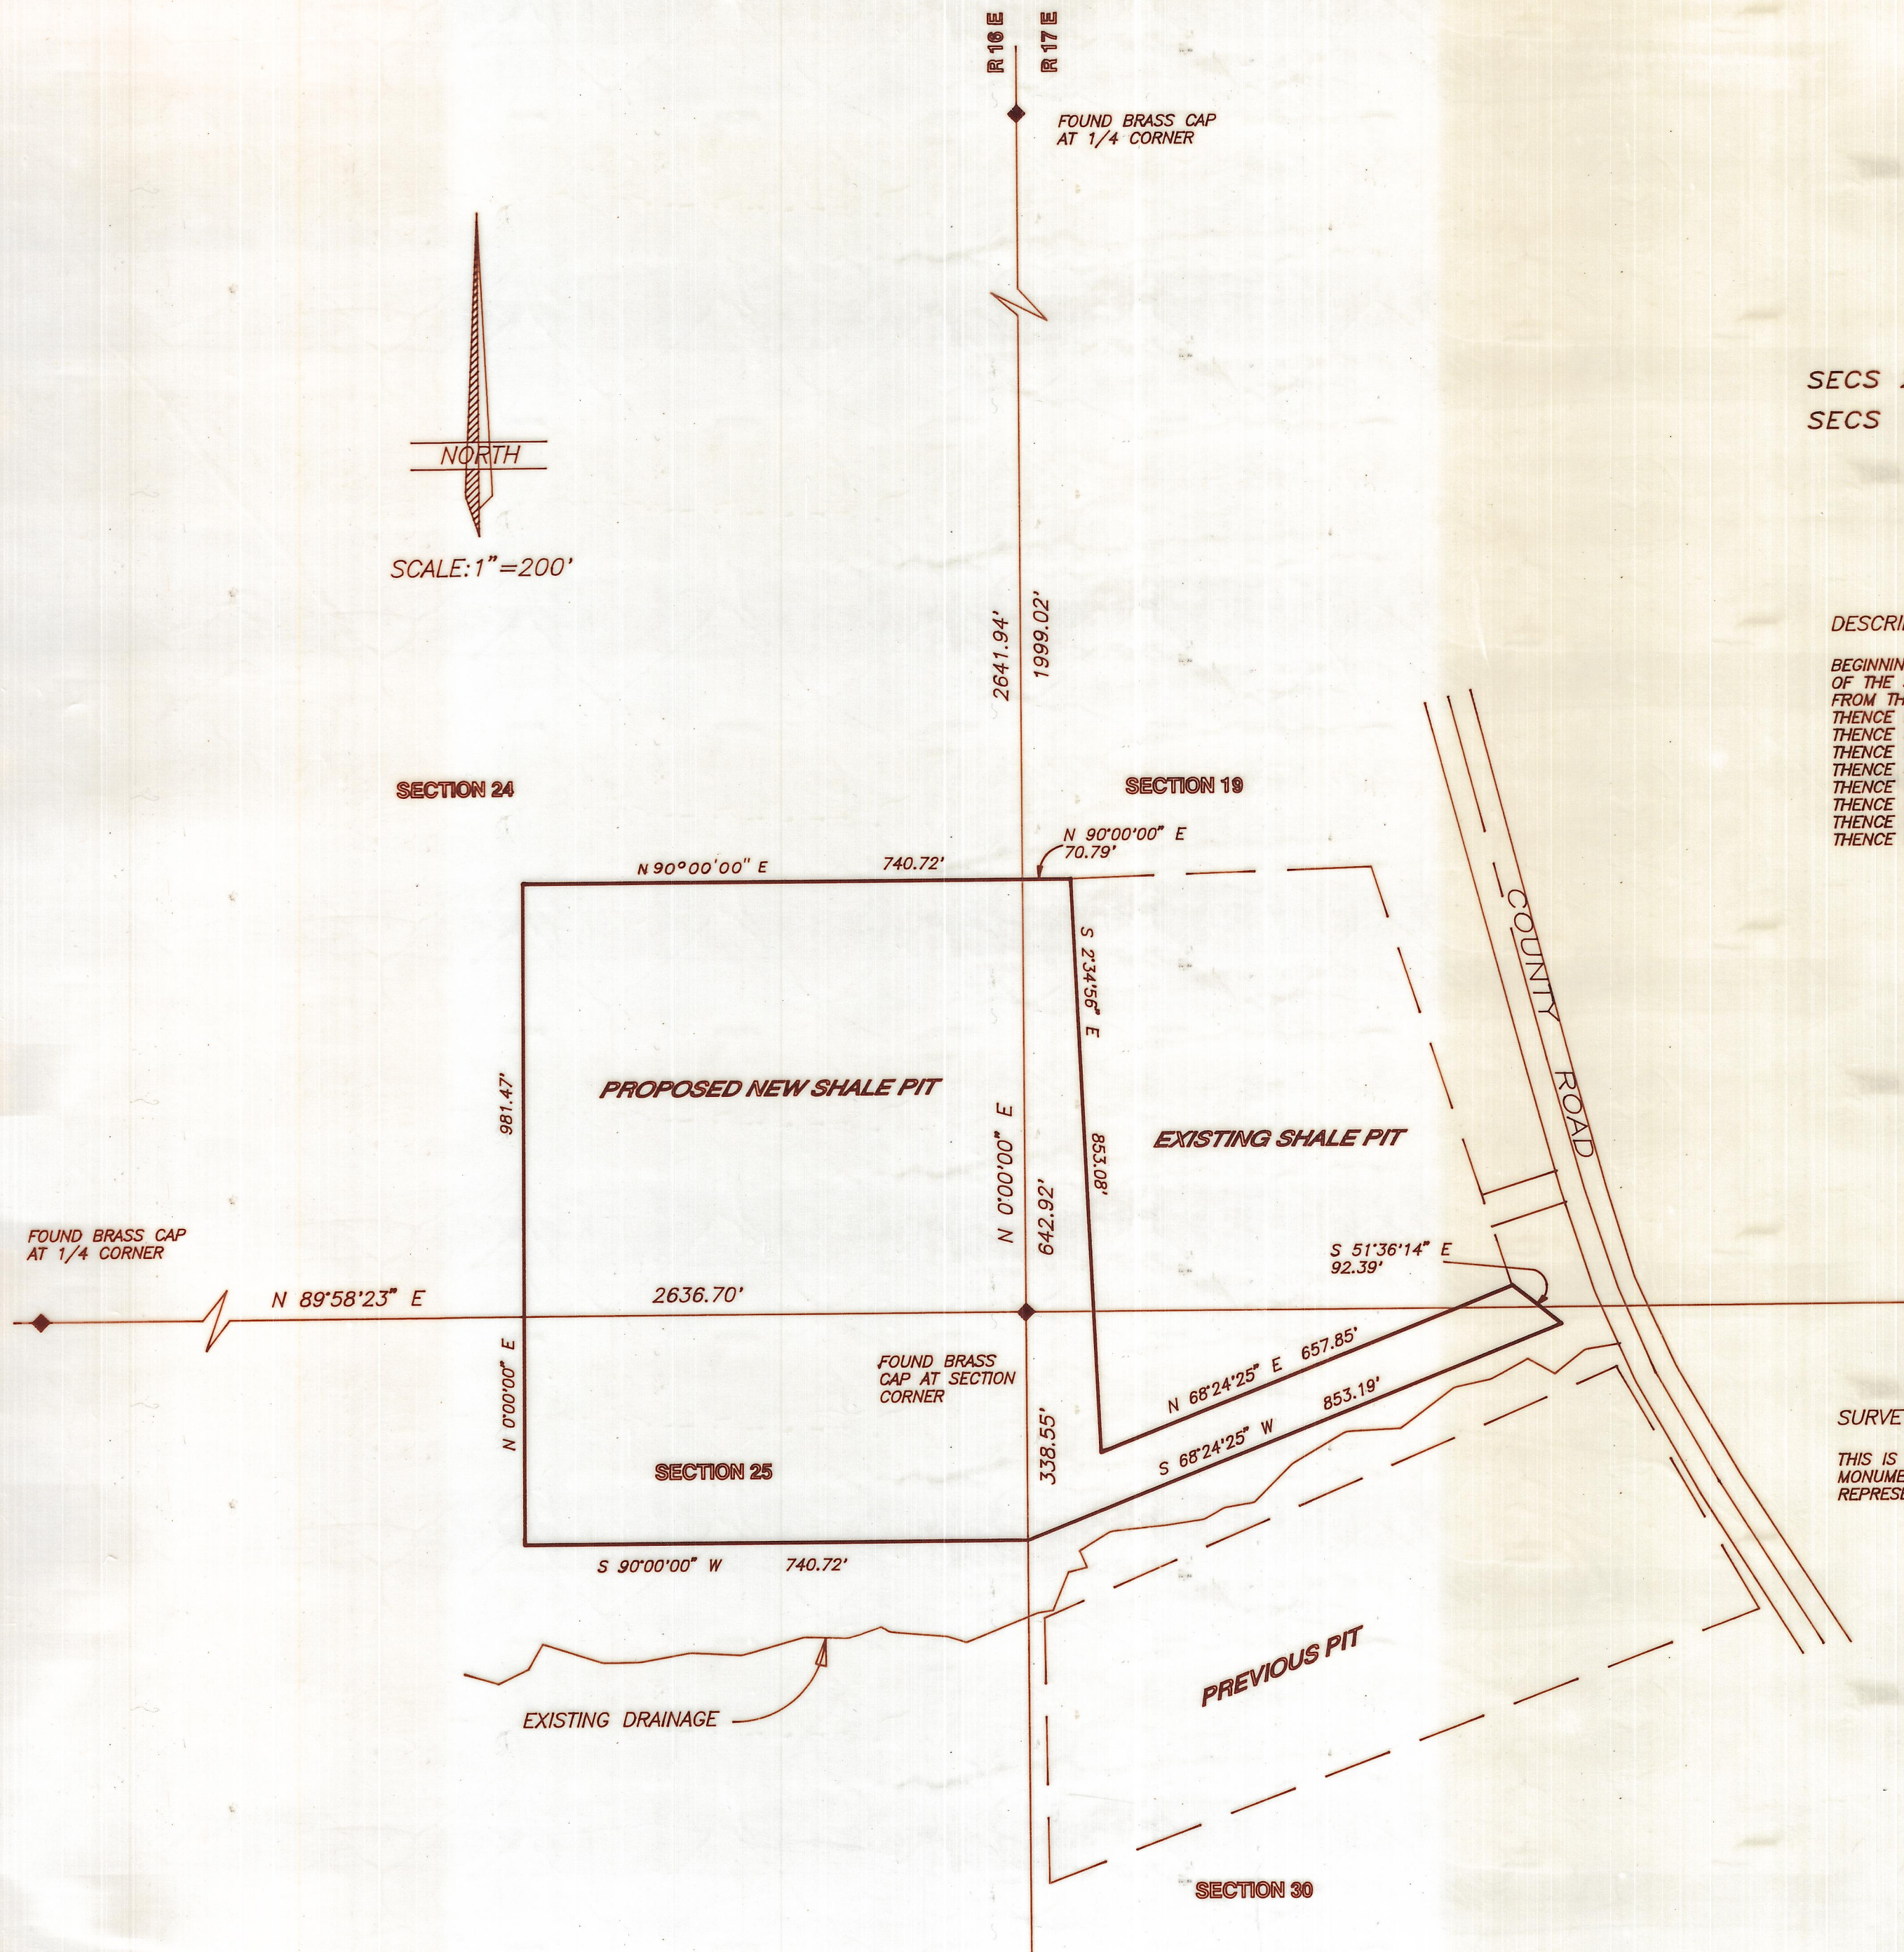


SURVEYOR'S CERTIFICATE

THIS IS TO CERTIFY THAT I HAVE SURVEYED THE PARCEL OF LAND SHOWN ON THIS PLAT, AND THAT THE MONUMENTS INDICATED WERE FOUND OR SET DURING SAID SURVEY, AND THAT THIS PLAT ACCURATELY REPRESENTS SAID SURVEY TO THE BEST OF MY KNOWLEDGE.

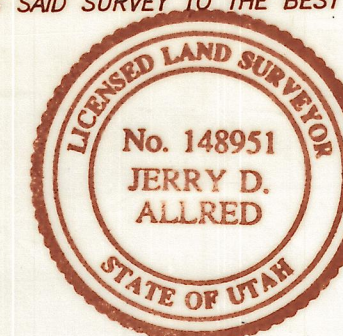

*Jerry D. Allred*  
JERRY D. ALLRED, REGISTERED LAND SURVEYOR  
CERTIFICATE NO. 148951 (UTAH)

Duchesne County Sur File # 432

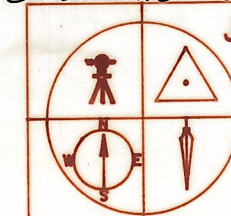

JERRY D. ALLRED & ASSOCIATES  
Surveying and Engineering Consultants

121 North Center Street  
P. O. Box 975  
Duchesne, Utah 84021  
(801) 738-5352